


This layout of the new green cemetery path and plots gives priority to preserving the existing radial tree roots with minimal root pruning. Plot locations are approximate and will be adjusted around major lateral roots during excavation.

A sitting area is located in the middle of the forest within a semi-circle stone seating wall that looks over the entire cemetery. There is a future path laid out to the upper forest where more future cemetery plots will be located.

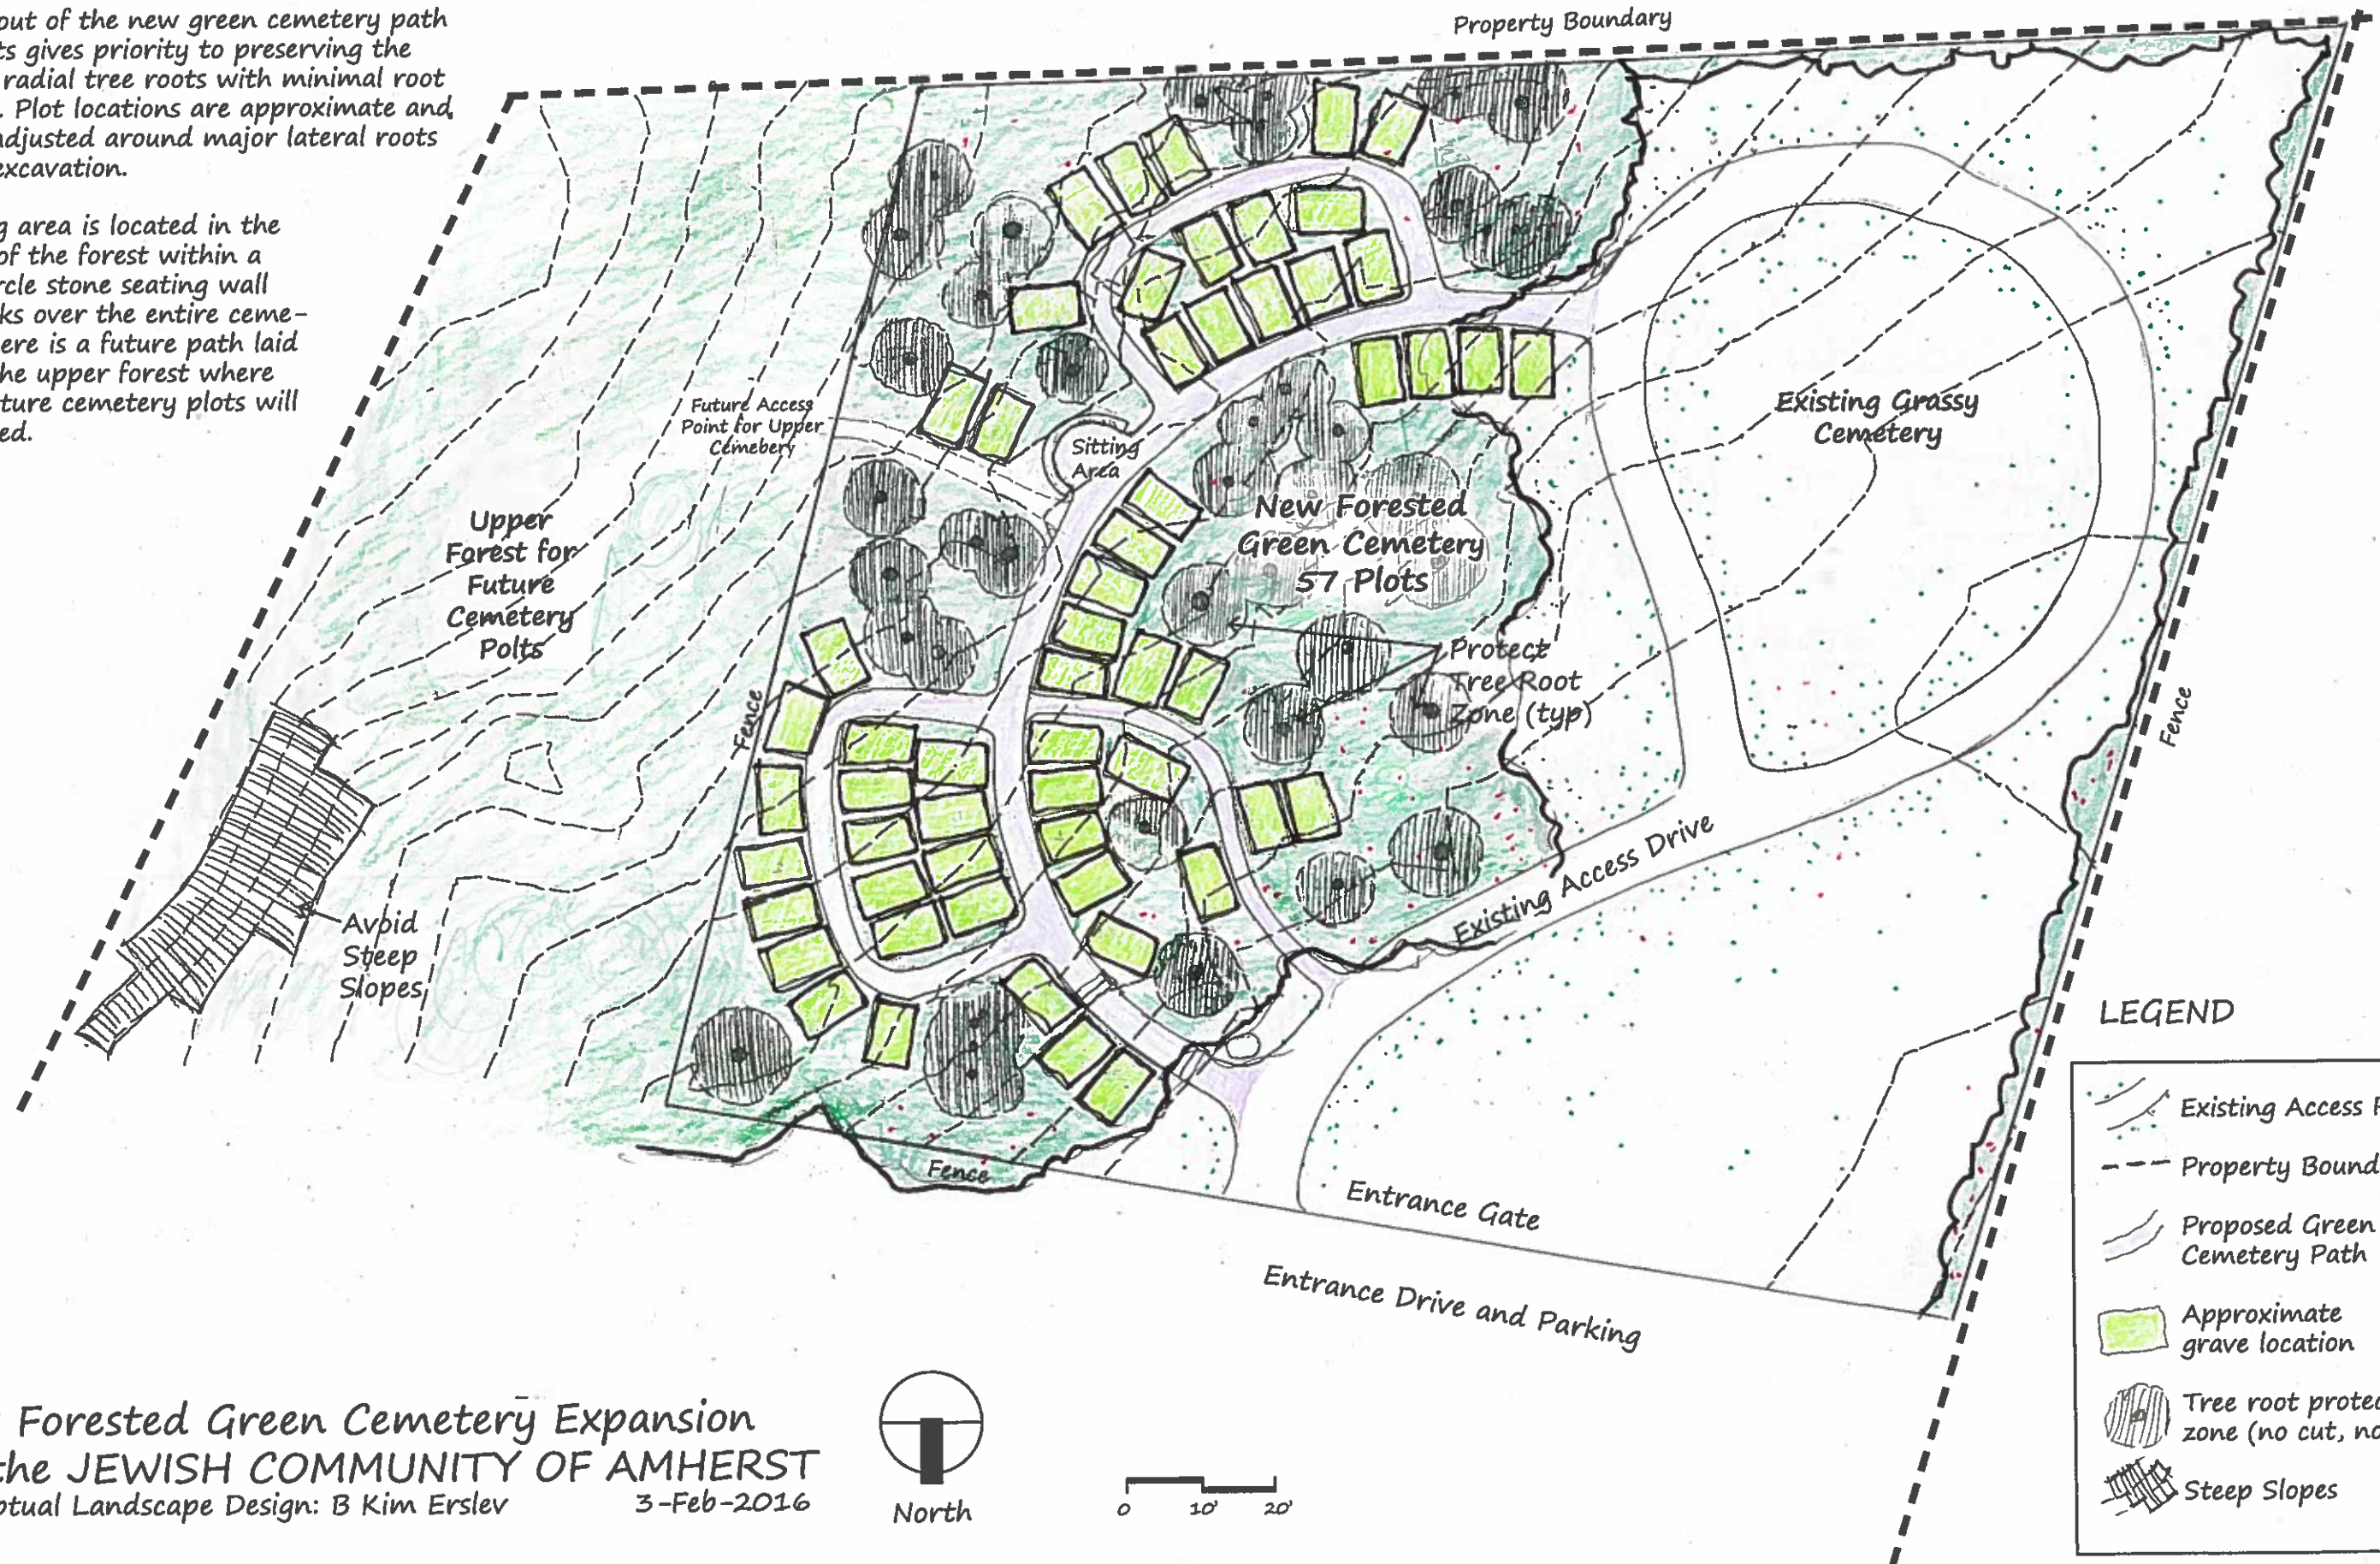

LEGEND

- Existing Access Road
- Property Boundary
- Proposed Green Cemetery Path
- Approximate grave location
- Tree root protection zone (no cut, no fill)
- Steep Slopes

New Forested Green Cemetery Expansion
for the JEWISH COMMUNITY OF AMHERST
 Conceptual Landscape Design: B Kim Erslev
 3-Feb-2016

